



DEPARTMENT OF REGULATORY AND ECONOMIC RESOURCES (RER)
BOARD AND CODE ADMINISTRATION DIVISION

MIAMI-DADE COUNTY
PRODUCT CONTROL SECTION
11805 SW 26 Street, Room 208
Miami, Florida 33175-2474
T (786) 315-2590 F (786) 315-2599

www.miamidade.gov/economy

NOTICE OF ACCEPTANCE (NOA)

NCI Group, Inc.
14031 West Hardy
Houston, TX 77060

SCOPE:

This NOA is being issued under the applicable rules and regulations governing the use of construction materials. The documentation submitted has been reviewed and accepted by Miami-Dade County RER- Product Control Section to be used in Miami Dade County and other areas where allowed by the Authority Having Jurisdiction (AHJ).

This NOA shall not be valid after the expiration date stated below. The Miami-Dade County Product Control Section (In Miami Dade County) and/or the AHJ (in areas other than Miami Dade County) reserve the right to have this product or material tested for quality assurance purposes. If this product or material fails to perform in the accepted manner, the manufacturer will incur the expense of such testing and the AHJ may immediately revoke, modify, or suspend the use of such product or material within their jurisdiction. RER reserves the right to revoke this acceptance, if it is determined by Miami-Dade County Product Control Section that this product or material fails to meet the requirements of the applicable building code.

This product is approved as described herein, and has been designed to comply with the High Velocity Hurricane Zone of the Florida Building Code.

DESCRIPTION: 'R-Panels' 22 ga. & 24 ga. Structural Galvalume Steel 1-1/4" x 36" Roof Panels

APPROVAL DOCUMENT: Drawing # R95, titled "PBR Panel Flashing Detail", sheets 100 through 110, prepared by NCI Group, Inc., dated July 02, 2012, signed and sealed by Mark Detwiler, P.E., on July 02, 2012, bearing the Miami-Dade County Product Control Revision stamp with the Notice of Acceptance number and the expiration date by the Miami-Dade County Product Control Section.

MISSILE IMPACT RATING: Large and Small Missile Impact Resistant

LABELING: Each panel shall bear a permanent label with the manufacturer's name or logo, city, state and the following statement: "Miami-Dade County Product Control Approved", unless otherwise noted herein.

RENEWAL of this NOA shall be considered after a renewal application has been filed and there has been no change in the applicable building code negatively affecting the performance of this product.

TERMINATION of this NOA will occur after the expiration date or if there has been a revision or change in the materials, use, and/or manufacture of the product or process. Misuse of this NOA as an endorsement of any product, for sales, advertising or any other purposes shall automatically terminate this NOA. Failure to comply with any section of this NOA shall be cause for termination and removal of NOA.

ADVERTISEMENT: The NOA number preceded by the words Miami-Dade County, Florida, and followed by the expiration date may be displayed in advertising literature. If any portion of the NOA is displayed, then it shall be done in its entirety.

INSPECTION: A copy of this entire NOA shall be provided to the user by the manufacturer or its distributors and shall be available for inspection at the job site at the request of the Building Official.

This NOA **revises & renews** NOA # 11-0810.07 and consists of this page 1, evidence submitted pages E-1, E-2, E-3 & E-4 as well as approval document mentioned above.

The submitted documentation was reviewed by **Helmy A. Makar, P.E., M.S.**



Helmy A. Makar
12/13/2012

NOA No. 12-0730.02
Expiration Date: 02/27/2018
Approval Date: 12/13/2012
Page 1

NOTICE OF ACCEPTANCE: EVIDENCE SUBMITTED


1. EVIDENCE SUBMITTED UNDER PREVIOUS APPROVAL # 96-0529.03

A. DRAWINGS

- | | | |
|----|----------------|-----------------------------|
| 1. | Title: | "R-Panel" Roof Panel |
| | Number: | R95, sheets 100 through 110 |
| | Signature: | Terrence E. Wolfe, P.E. |
| | Date: | 05/23/96 |
| | Revision Date: | 01/30/97 |

B. TESTS

- | | | |
|----|-------------|---|
| 1. | Laboratory | Farabaugh Engineering and testing, Inc. |
| | Number | T103-96, dated 01/18/96. |
| | Type: | Uniform static air pressure loading, per ASTM 1592 (22 ga R-Panel) |
| | Signature: | Daniel G. Farabaugh, P.E. |
| 2. | Laboratory | Farabaugh Engineering and testing, Inc. |
| | Number | T102-96, dated 01/11/96 |
| | Type: | Uniform static air pressure loading, per ASTM 1592 (24 ga R-Panel) |
| | Signature: | Daniel G. Farabaugh, P.E. |
| 3. | Laboratory | Farabaugh Engineering and testing, Inc. |
| | Number | T104-96, dated 01/05/96 |
| | Type: | Large missile impacts, per PA 201-94 (24 ga R-Panel) |
| | Signature: | Daniel G. Farabaugh, P.E. |
| 4. | Laboratory | Farabaugh Engineering and testing, Inc. |
| | Number | T118-96, dated 04/26/96 |
| | Type: | Susceptibility to leakage for class 1 metal roof panel, per "FM 4471-G" (24 ga R-Panel) |
| | Signature: | Daniel G. Farabaugh, P.E. |
| 5. | Laboratory: | West Penn Testing Laboratories, Inc. |
| | Number: | WP-9048 (Report # 034), dated 01/31/96 |
| | Type: | Tensile Strength (22 ga R-Panel) |
| | Signature: | Todd A. Ault |
| 6. | Laboratory: | West Penn Testing Laboratories, Inc. |
| | Number: | WP-9048 (Report # 034), dated 01/31/96 |
| | Type: | Tensile Strength (22 ga and 24 ga R-Panels) |
| | Signature: | Todd A. Ault |

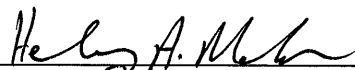

Helmy A. Makar, P.E., M.S.
Product Control Unit Supervisor
NOA No. 12-0730.02
Expiration Date: 02/27/2018
Approval Date: 12/13/2012

NOTICE OF ACCEPTANCE: EVIDENCE SUBMITTED

7. Laboratory: Center For Applied Engineering, Inc.
Number: MTS No. 257558, dated 03/27/96
Type: Wind Driven Rain Test per PA 100-95 (24 ga R-Panels)
Signature: R. G. Miller, P.E.

C. CALCULATIONS

1. Title: 22 gage and 24 gage R-Panel
Signature: Terrence E. Wolfe, P.E.
Date: 05/23/96

2. EVIDENCE SUBMITTED UNDER PREVIOUS APPROVAL # 99-0823.04

A. DRAWINGS

1. *None.*

B. TESTS

1. *None.*

C. CALCULATIONS

1. *None.*

D. MATERIAL CERTIFICATIONS

1. *None.*

E. STATEMENTS

1. *Letter requesting renewal of NOA No. 96-0529.03 and stating that the product has not changed, dated August 12, 1999, signed by Brian N. Jaks.*

3. EVIDENCE SUBMITTED UNDER PREVIOUS APPROVAL # 02-1016.04

A. DRAWINGS


1. *None.*

B. TESTS

1. *None.*

C. CALCULATIONS

1. *None.*

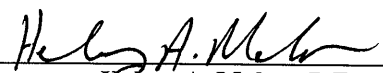

Kelmy A. Makar, P.E., M.S.
Product Control Unit Supervisor
NOA No. 12-0730.02
Expiration Date: 02/27/2018
Approval Date: 12/13/2012

NOTICE OF ACCEPTANCE: EVIDENCE SUBMITTED

D. MATERIAL CERTIFICATIONS

1. *None.*

4. EVIDENCE SUBMITTED UNDER PREVIOUS APPROVAL # 08-0212.06

A. DRAWINGS

1. *None.*

B. TESTS

1. *Test report on Large Missile Impact Test, Cyclic Wind Pressure Test, and Uniform Static Air Pressure Test on R-Panel 24 ga. X 36" wide, prepared by Farabaugh Engineering and Testing Inc., Report No. T216-07, dated 06/15/2007, signed and sealed by Patrick J. Farabaugh, P.E. and Daniel G. Farabaugh, P.E.*
2. *Test report on Uniform Static Air Pressure Test on PRB-Panel 22 ga. X 36" wide, per ASTM 1592-01, prepared by Force Engineering & Testing Inc., Report No. 07-0004T-08A, B, dated 01/28/2008, signed and sealed by Terrence E. Wolfe, P.E.*
3. *Test report on Uniform Static Air Pressure Test on PRB-Panel 22 ga. X 36" wide, per ASTM 1592-01, prepared by Force Engineering & Testing Inc., Report No. 07-0004T-08C, dated 01/28/2008, signed and sealed by Terrence E. Wolfe, P.E.*
4. *Test report on Uniform Static Air Pressure Test on PRB-Panel 24 ga. X 36" wide, per ASTM 1592-01, prepared by Force Engineering & Testing Inc., Report No. 07-0004T-08D, E, dated 01/28/2008, signed and sealed by Terrence E. Wolfe, P.E.*
5. *Test report on Uniform Static Air Pressure Test on PRB-Panel 24 ga. X 36" wide, per ASTM 1592-01, prepared by Force Engineering & Testing Inc., Report No. 07-0004T-08F, dated 01/28/2008, signed and sealed by Terrence E. Wolfe, P.E.*
6. *Test procedure for wind and wind driven rain resistance of discontinuous roof systems performance for R-Panel Steel Roof 36" wide x 24 ga. Per TAS 100-95, test report # T351-07, dated 12/20/07, signed and sealed by Daniel G. Farabaugh, P.E.*

C. CALCULATIONS


1. *None.*

D. QUALITY ASSURANCE

1. *By Miami-Dade County Building Code Compliance Office.*

E. MATERIAL CERTIFICATIONS

1. *Tensile Test foe 22 ga. From test # 07-0004T-08A, B.*
2. *Tensile Test foe 24 ga. From test # 07-0004T-08A, B.*

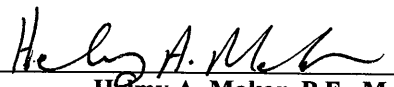

Helmy A. Makar, P.E., M.S.
Product Control Unit Supervisor
NOA No. 12-0730.02
Expiration Date: 02/27/2018
Approval Date: 12/13/2012

NCI Group, Inc.

NOTICE OF ACCEPTANCE: EVIDENCE SUBMITTED

5. EVIDENCE SUBMITTED UNDER PREVIOUS APPROVAL # 11-0810.07

A. DRAWINGS

1. *Drawing with no number, titled "PBR Panel Flashing Detail", sheets 1 through 11, prepared by NCI Group, Inc., dated July 27, 2011, signed and sealed by Mark Detwiler, P.E., on July 27, 2011.*

B. TESTS

1. *None.*

C. CALCULATIONS

1. *None.*

D. QUALITY ASSURANCE

1. *By Miami-Dade County Department of Permitting, Environment, and Regulatory Affairs.*

E. MATERIAL CERTIFICATIONS

1. *None.*

F. OTHERS

1. *Bill of Sale, assignment and Assumption Agreement.*

6. NEW EVIDENCE SUBMITTED

A. DRAWINGS

1. *Drawing # R95, titled "PBR Panel Flashing Detail", sheets 100 through 110, prepared by NCI Group, Inc., dated July 02, 2012, signed and sealed by Mark Detwiler, P.E., on July 02, 2012.*

B. TESTS

1. *None.*

C. CALCULATIONS


1. *None.*

D. QUALITY ASSURANCE

1. *By Miami-Dade County Department of Regulatory and Economic Resources.*

E. MATERIAL CERTIFICATIONS

1. *None.*

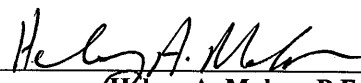

Helmy A. Makar, P.E., M.S.
Product Control Unit Supervisor
NOA No. 12-0730.02
Expiration Date: 02/27/2018
Approval Date: 12/13/2012


[illegible]

ncj GROUP, INC.
CORPORATE OFFICES: 17301 FAIRVIEW JR. HOUSTON TX 77041 (800) 771-9378
MAILING: P.O. BOX 40220 HOUSTON TX 77240-0220

Scale:	NOT TO SCALE
Drawn by:	EH
Checked by:	JA
Job Number:	96-0529-03
Sheet Number:	R95 / 100

THESE DRAWINGS AND THE METAL COMPONENTS THEY REPRESENT ARE PRODUCT OF NCI GROUP OR ANOTHER DIVISION OR AFFILIATE OF NCI GROUP, INC. - 7301 FAIRVIEW DR. HOUSTON 77041. THE ENGINEER WHOSE SEAL APPEARS HEREIN IS EMPLOYED BY GROUP OR ANOTHER DIVISION OR AFFILIATE OF NCI GROUP, INC. AND NOT THE ENGINEER OF RECORD FOR THIS PROJECT. THESE DRAWINGS MUST BE REVIEWED FOR PROJECT COMPLIANCE BY THE ENGINEER OF RECORD.

PRODUCT REVISED
as complying with the Florida
Building Code
Acceptance No 12-0730.02
Expiration Date 02/27/2018
By Heidi A. Webb
Miami Dade Product Control

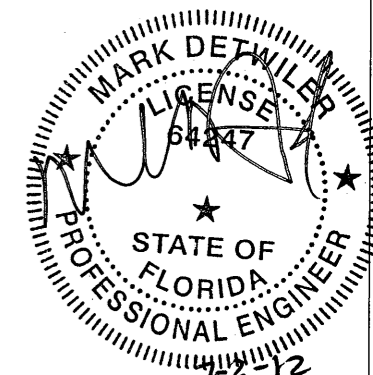

1/4-14 x 7/8 LONG-LIFE LAPTEK —
W/WASHER [FASTENER #4] @ 12" O.C.

— TAPE SEALER

DETAIL "A"

1/2" X 3/32" TAPE SEALER-
(SEAL TO TAPE SEALER AT

"PBR" PANEL

SIDELAP ATTACHMENT-
(SEE DETAIL A)

—1/2" x 3/32"
TAPE SEALER

—12-14 x 1 LONG-LIFE SELF-
DRILLER W/WASHER [FASTENER #3]
(6) PER PANEL

1/8 x 3/16 PO
[FASTENER #14]
(2) PER STRAP

EAVE GUTTER

—GUTTER STRAP
@ 32" O.C.

INSIDE CLOSURE

10-16 x 1 PANCAKE HEAD—
SELF-DRILLER [FASTENER #12]
@ 5'-0" O.C.

TAPE SEALER-

EAVE STRUT-

—EAVE GUTTER

1/2" X 3/32" TAPE SEALER-
(TOP AND BOTTOM)

INSIDE CLOSURE-

GUTTER STRAP-
@ 32" O.C.

1 MIN. 12

—“PBR” PANEL

—10-16 x 1 PANCAKE HEAD
SELF-DRILLER [FASTENER #12]
@ 5'-0" O.C.

—12-14 x 1 LONG-LIFE SELF-
DRILLER W/WASHER [FASTENER #3]
(6) PER PANEL


OUTSIDE CLOSURE

— EAVE STRUT

WALL PANEL

ISOMETRIC VIEW OF EAVE WITH GUTTER

PRODUCT REVISED
as complying with the Florida
Building Code
Acceptance No 12-0730-02
Expiration Date 02/27/2018
By Heidi A. Maher
Miami Dade Product Control

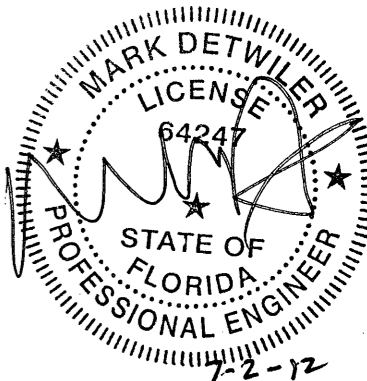[illegible]

ncj GROUP, INC.

Project Name and Location:
DADE COUNTY PRODUCT APPROVAL
DADE COUNTY, FLORIDA

SHEET TITLE:
PPBR PANEL FLASHING DETAIL

Scale: NOT TO SCALE

Drawn by: EH


Checked by: JA

Job Number: 96-0529-03

Sheet Number: R95 / 101

THESE DRAWINGS AND THE METAL COMPONENTS THEY REPRESENT ARE THE PRODUCT OF NCI GROUP OR ANOTHER DIVISION OR AFFILIATE OF NCI GROUP, INC. - 7301 FAIRVIEW DR. HOUSTON TX 77041. THE ENGINEER WHOSE SEAL APPEARS HEREON IS EMPLOYED BY NCI GROUP OR ANOTHER DIVISION OR AFFILIATE OF NCI GROUP, INC. AND IS NOT THE ENGINEER OF RECORD FOR THIS PROJECT. THESE DRAWINGS MUST BE REVIEWED FOR PROJECT COMPLIANCE BY THE ENGINEER OF RECORD.


TYPICAL DETAILS OF HIP

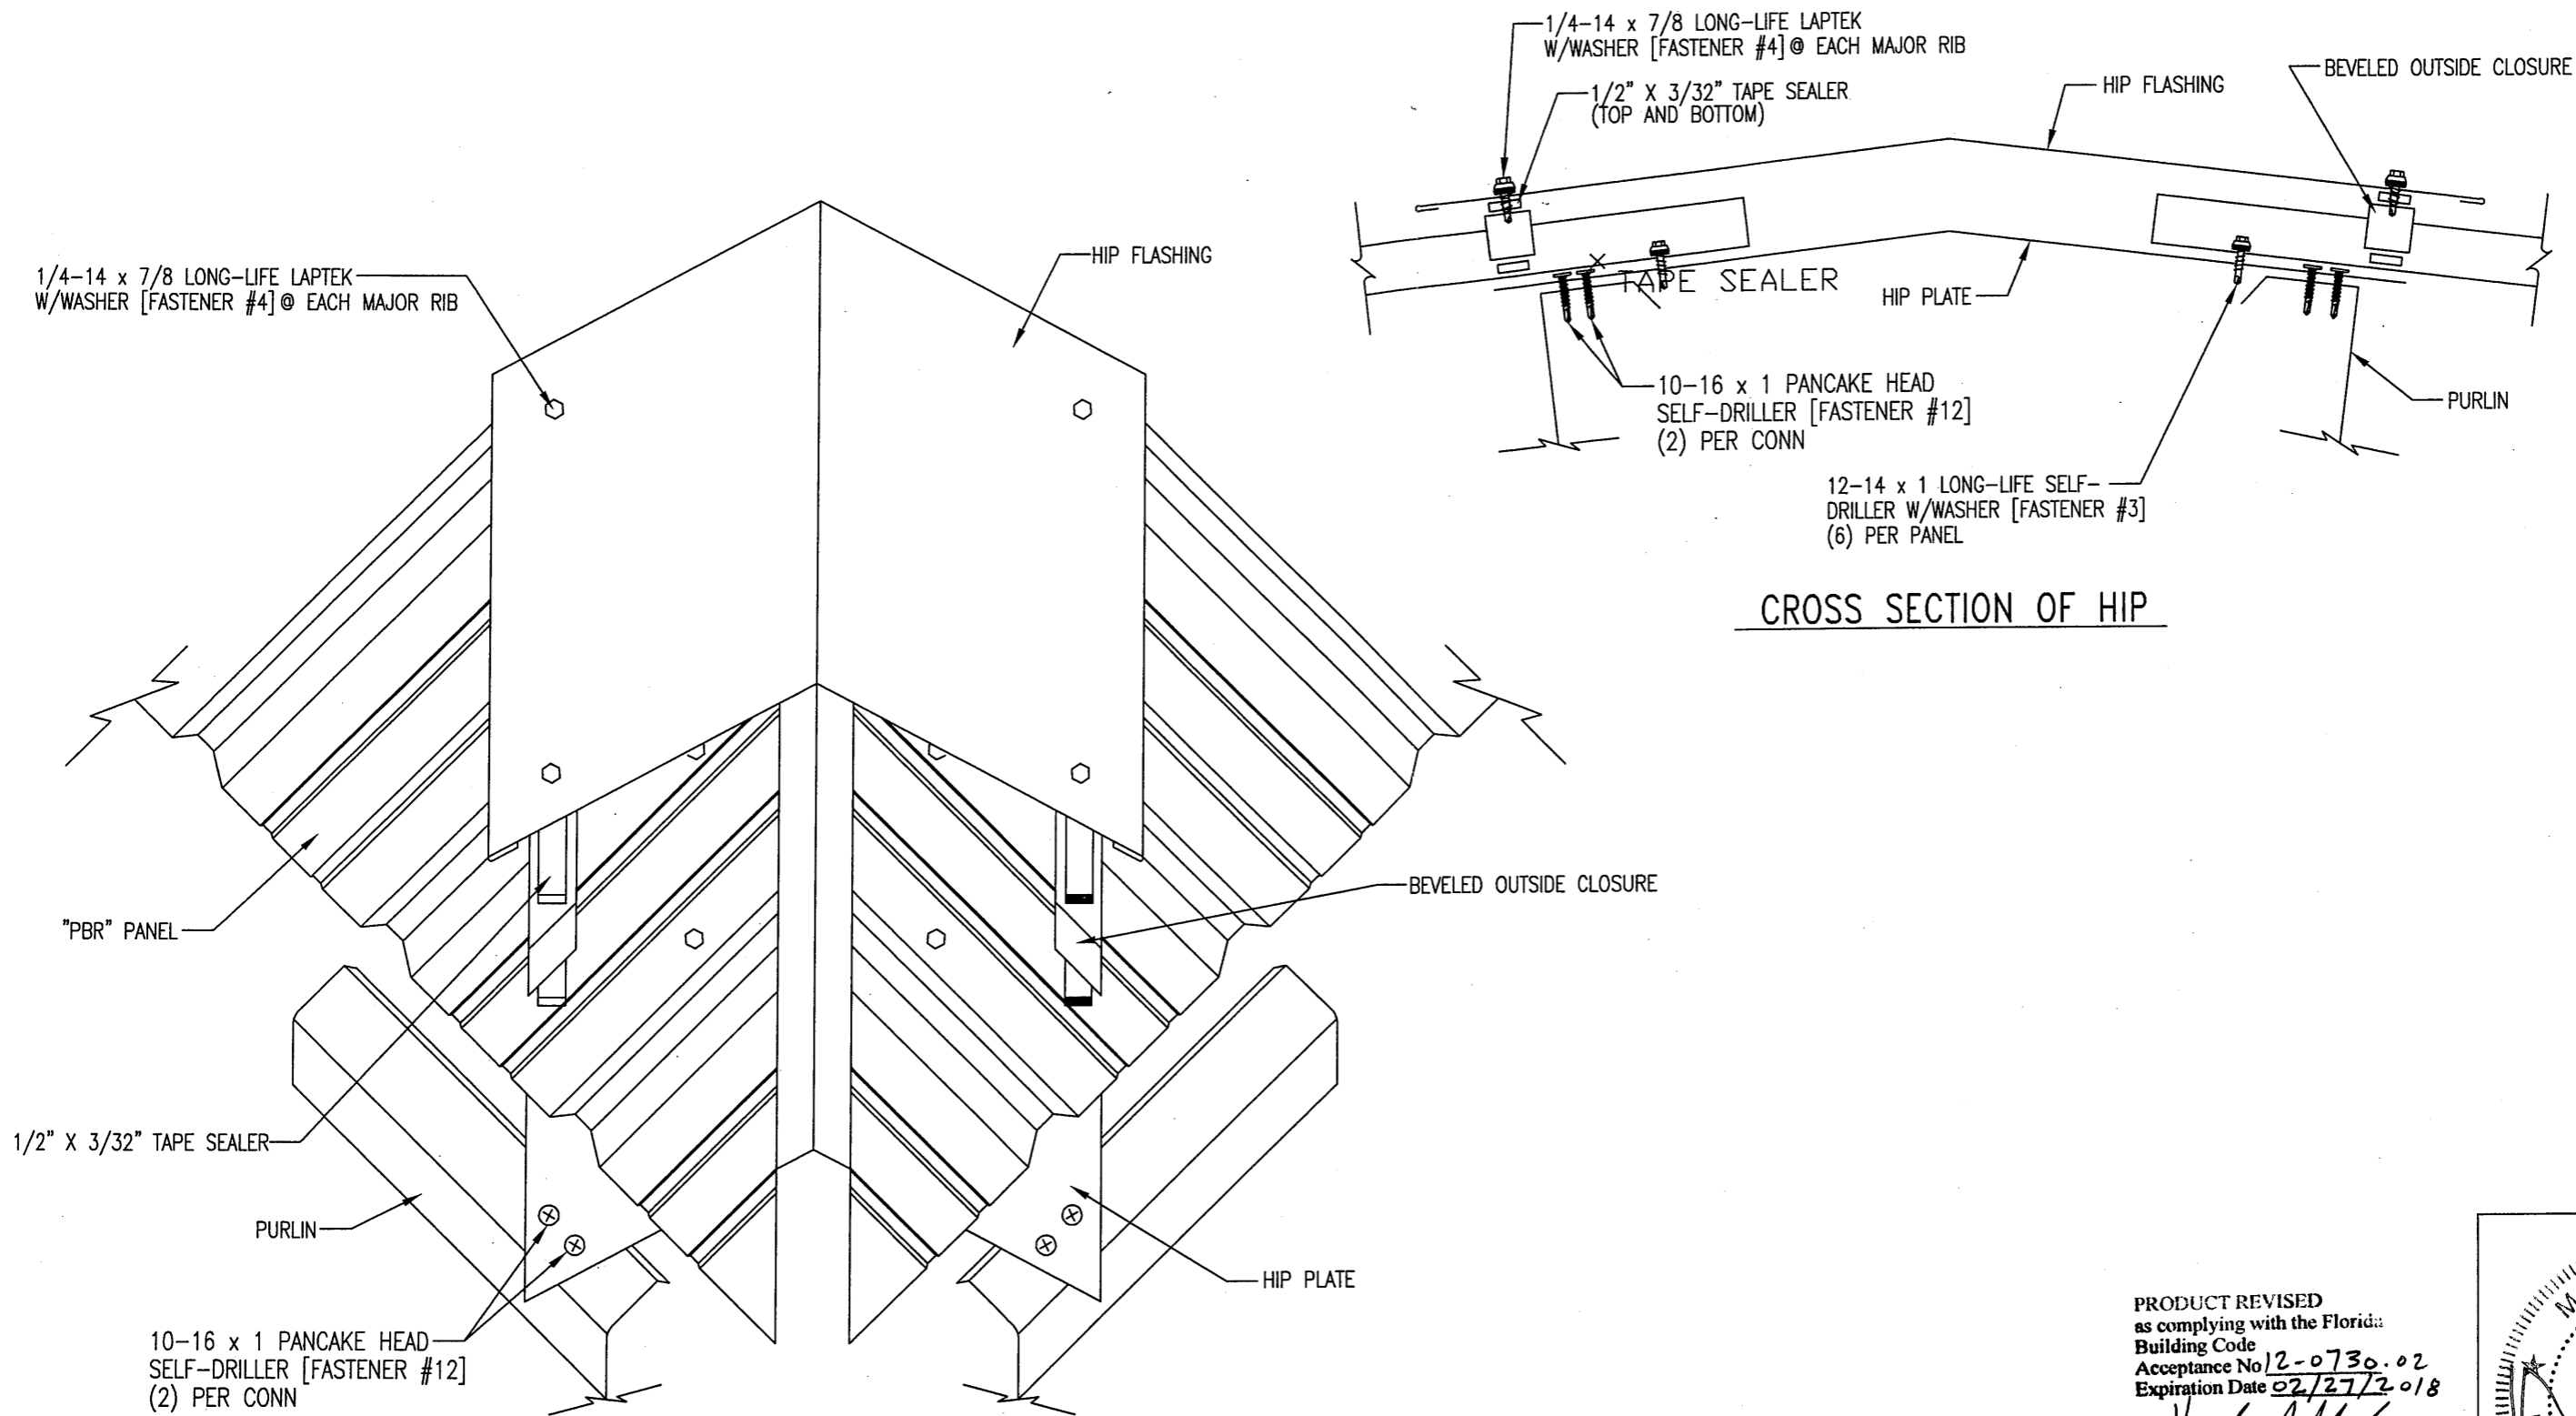

ISOMETRIC VIEW OF HIP

CROSS SECTION OF HIP

PRODUCT REVISED
as complying with the Florida
Building Code
Acceptance No 12-0730.02
Expiration Date 02/27/2018
By *Heidi A. Mark*
Miami Dade Product Control

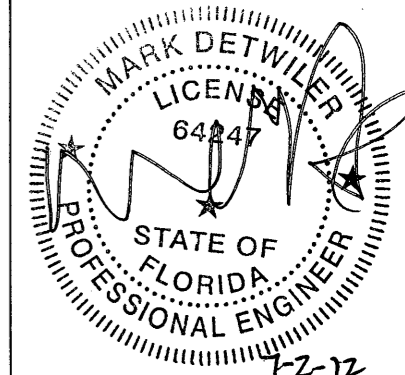

Scale: NOT TO SCALE
Drawn by: EH
Checked by: JA
Job Number: 96-0529-03
Sheet Number: R95 / 102

THESE DRAWINGS AND THE METAL COMPONENTS THEY REPRESENT ARE THE PRODUCT OF NCI GROUP OR ANOTHER DIVISION OR AFFILIATE OF NCI GROUP, INC. - 7301 FAIRVIEW DR. HOUSTON TX 77041. THE ENGINEER WHOSE SEAL APPEARS HEREON IS EMPLOYED BY NCI GROUP OR ANOTHER DIVISION OR AFFILIATE OF NCI GROUP, INC. AND IS NOT THE ENGINEER OF RECORD FOR THIS PROJECT. THESE DRAWINGS MUST BE REVIEWED FOR PROJECT COMPLIANCE BY THE ENGINEER OF RECORD.

NCI GROUP, INC.
CORPORATE OFFICES: 7301 FAIRVIEW DR. HOUSTON TX 77041 (800) 777-9378
MAILING: P.O. BOX 40220 HOUSTON TX 77240-0220
Project Name and Location:
DADE COUNTY PRODUCT APPROVAL
DADE COUNTY, FLORIDA

SHEET TITLE:
PBR PANEL FLASHING DETAIL



Description

Date


Revision


By


Ch'd

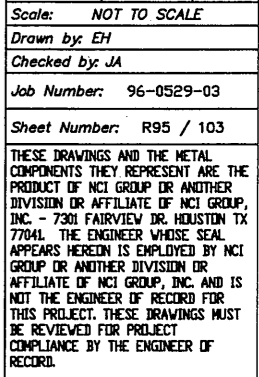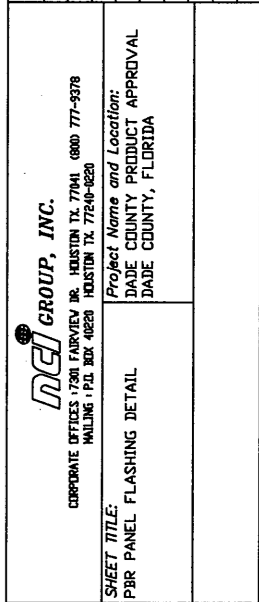[illegible]

PRODUCT REVISED
as complying with the Florida
Building Code
Acceptance No 12-0730.02
Expiration Date 02/27/12 018
By Healy A. M. M.
Miami Dade Product Control

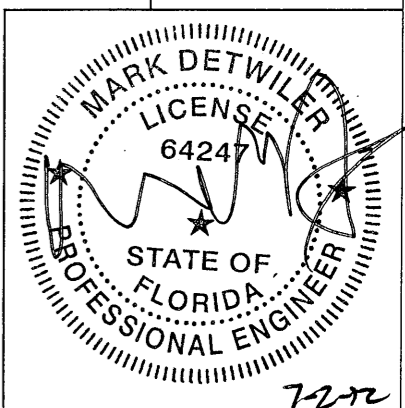

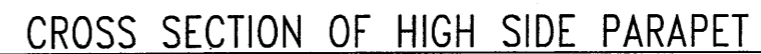
[illegible]



 <p>CORPORATE OFFICES 17301 FAIRVIEW DR. HOUSTON TX. 77041 (800) 777-5378 MAILING 1 P.O. BOX 40220 HOUSTON TX. 77246-0220</p>	<p>SHEET TITLE: FBR PANEL FLASHING DETAIL</p>	<p>Project Name and Location: DADE COUNTY PRODUCT APPROVAL DADE COUNTY, FLORIDA</p>
--	--	--

Scale: NOT TO SCALE
Drawn by: EH
Checked by: JA
Job Number: 96-0529-03
Sheet Number: R95 / 104

THESE DRAWINGS AND THE METAL COMPONENTS THEY REPRESENT ARE THE PRODUCT OF NCI GROUP OR ANOTHER DIVISION OR AFFILIATE OF NCI GROUP, INC. - 7301 FAIRVIEW DR. HOUSTON TX 77041. THE ENGINEER WHOSE SEAL APPEARS HEREON IS EMPLOYED BY NCI GROUP OR ANOTHER DIVISION OR AFFILIATE OF NCI GROUP, INC. AND IS NOT THE ENGINEER OF RECORD FOR THIS PROJECT. THESE DRAWINGS MUST BE REVIEWED FOR PROJECT COMPLIANCE BY THE ENGINEER OF RECORD.

PRODUCT REVISED
as complying with the Florida
Building Code
Acceptance No 12-0730.02
Expiration Date 02/27/2018
By [Signature]
Miami Dade Product Control!

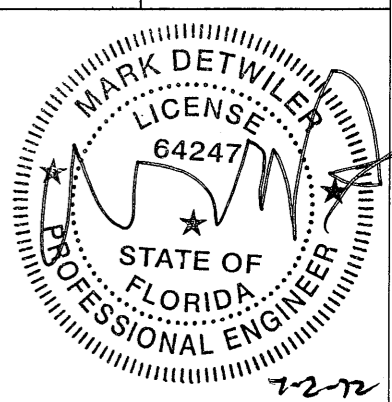

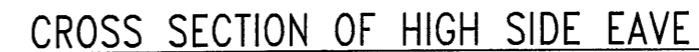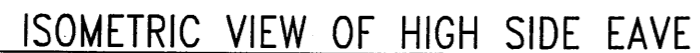
[illegible]

ncj GROUP, INC.
 CORPORATE OFFICES: 1730 FAIRVIEW DR. HOUSTON, TX. 77041 (800) 777-9378
 MAILING: P.O. BOX 40220 HOUSTON, TX. 77240-0220


Scale:	NOT TO SCALE
Drawn by:	EH
Checked by:	JA
Job Number:	96-0529-03
Sheet Number:	R95 / 105


THESE DRAWINGS AND THE METAL COMPONENTS THEY REPRESENT ARE THE PRODUCT OF NCI GROUP OR ANOTHER DIVISION OR AFFILIATE OF NCI GROUP, INC. - 7301 FAIRVIEW DR. HOUSTON TX 77041. THE ENGINEER WHOSE SEAL APPEARS HEREIN IS EMPLOYED BY NCI GROUP OR ANOTHER DIVISION OR AFFILIATE OF NCI GROUP, INC. AND IS NOT THE ENGINEER OF RECORD FOR THIS PROJECT. THESE DRAWINGS MUST BE REVIEWED FOR PROJECT COMPLIANCE BY THE ENGINEER OF RECORD.

PRODUCT REVISED
as complying with the Florida
Building Code
Acceptance No 12-0730.02
Expiration Date 02/27/2018
By Heidi A. Webb
Miami Dade Product Control

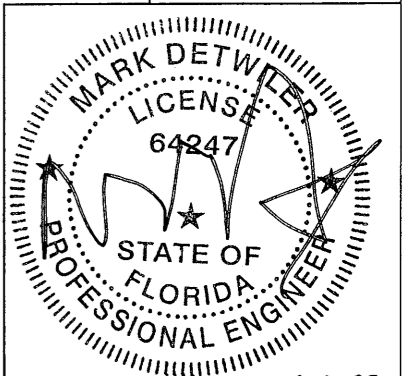

7-2-72

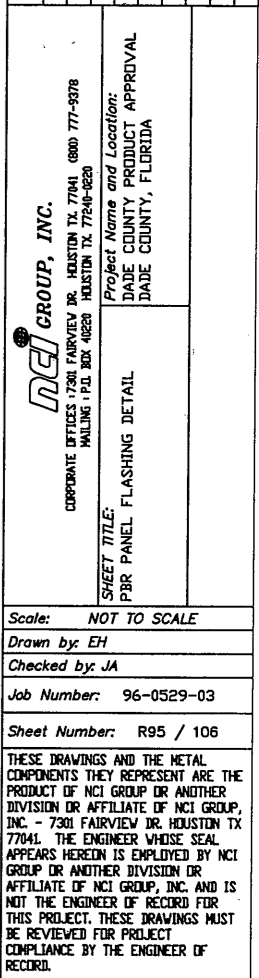[illegible]

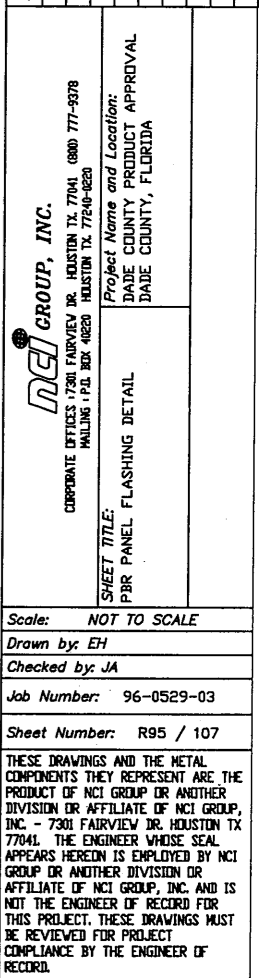[illegible]

A circular professional engineer seal for the State of Florida. The outer ring contains the text "MARK DETWILER" at the top and "PROFESSIONAL ENGINEER" at the bottom, separated by two stars. Inside this ring is a dotted circle. Within the dotted circle, the word "LICENSE" is at the top, the number "64247" is in the center, and "STATE OF FLORIDA" is at the bottom. A large, stylized signature "M Detwiler" is written across the center of the seal, overlapping the license number and the state name.

12-14 x 1 LONG-LIFE SELF-DRILLER W/WASHER [FASTENER #3] (6) PER PANEL

RIDGE CAP

1/4-14 x 7/8 LONG-LIFE LAPTEK W/WASHER [FASTENER #4] (4) PER RIDGE CAP


"PBR" PANEL


PEAK PURLIN

1/2" x 3/32" TAPE SEALER


Diagram illustrating the assembly of a roof ridge. The diagram shows a cross-section of the roof structure, including the ridge cap, the PBR (Peak Ridge Bar) panel, and the peak purlin. The ridge cap is secured with fasteners (Fastener #3) and is overlapped by the PBR panel. The PBR panel is secured with fasteners (Fastener #4). The peak purlin is shown at the bottom, and a 1/2" x 3/32" tape sealer is applied to the joint between the PBR panel and the peak purlin.

PRODUCT REVISED
as complying with the Florida
Building Code
Acceptance No 12-0730.02
Expiration Date 02/27/2018
By H. A. M. M.
Miami Dade Product Control

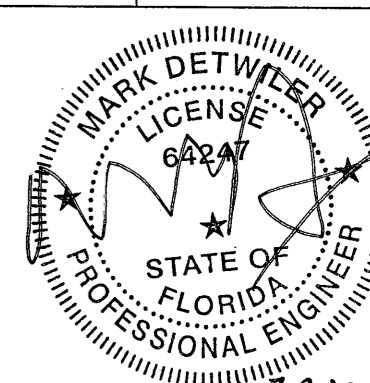
[illegible]



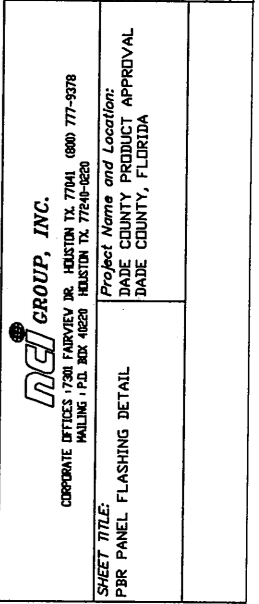
[illegible]

Scale:	NOT TO SCALE
Drawn by:	EH
Checked by:	JA
Job Number:	96-0529-03
Sheet Number:	R95 / 109

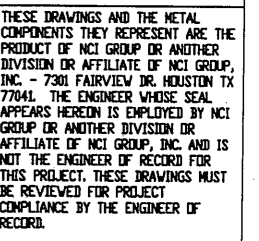

PRODUCT REVISED
as complying with the Florida
Building Code
Acceptance No 12-0730.02
Expiration Date 02/27/2018
By H. A. M. M.
Miami Dade Product Control

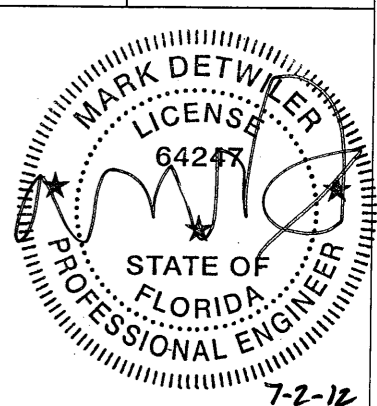

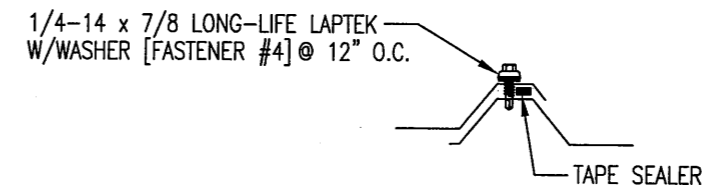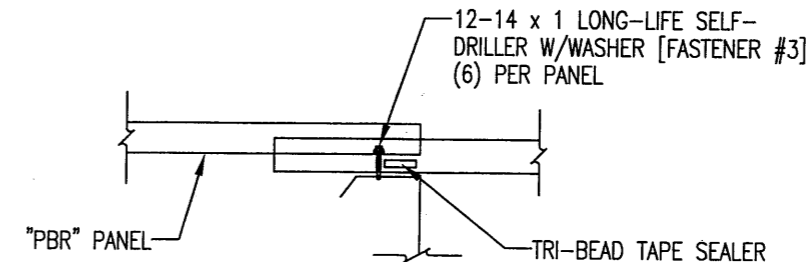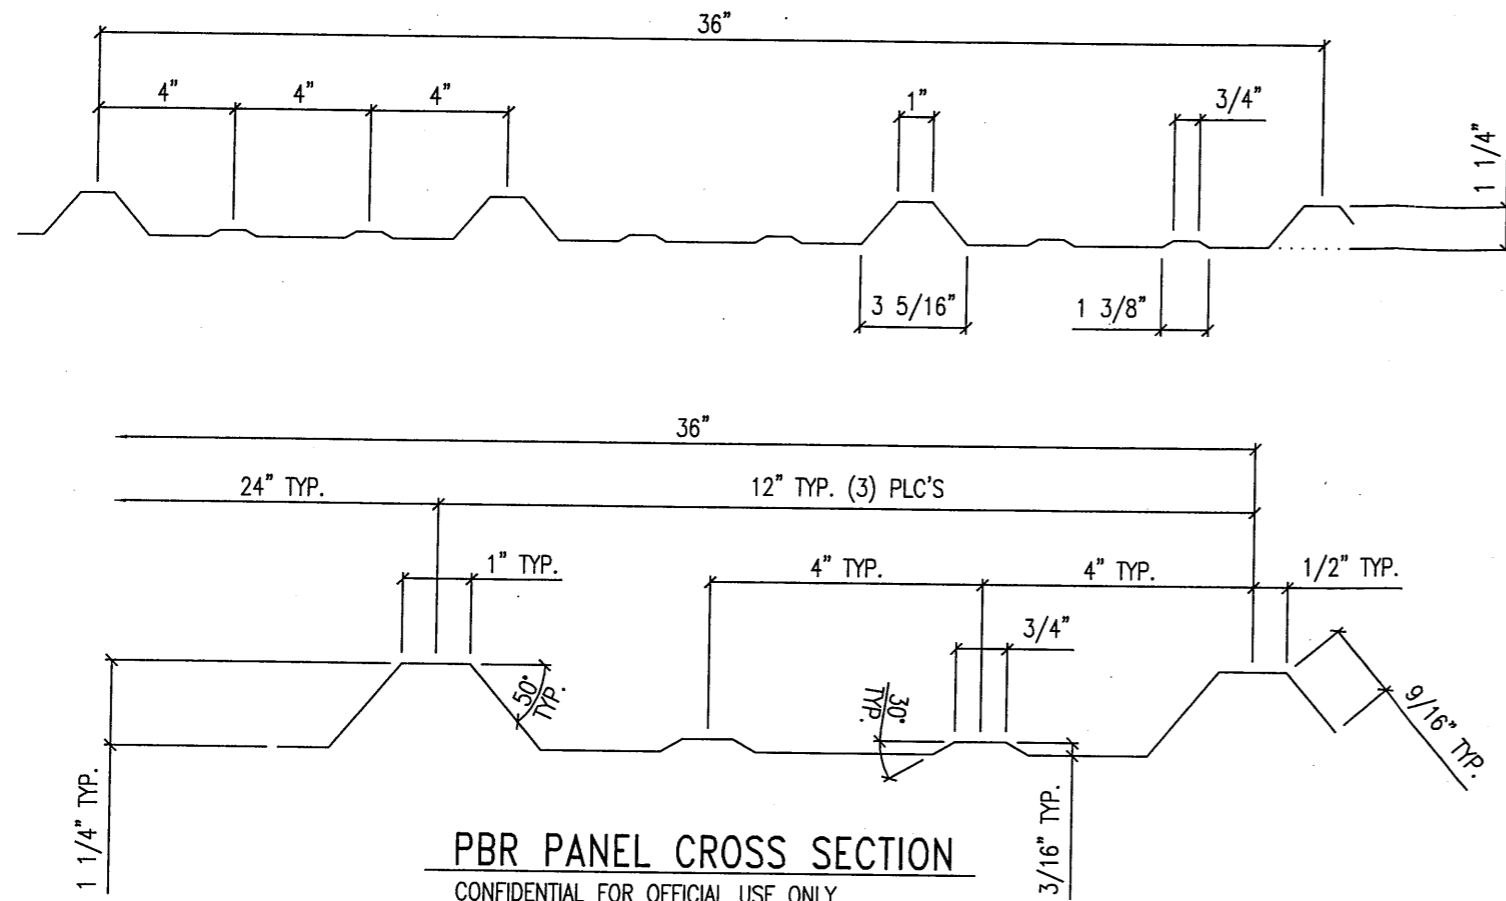

NOTES:

- THE 22 GAGE OR 24 GAGE PBR PANELS SHALL BE USED FOR ROOF CONSTRUCTION ONLY. THE ACTUAL ROOF PROJECT SHALL BE CONSTRUCTED USING THE SAME DETAILS SHOWN ON THESE DRAWINGS INCLUDING:
 - DETAILS OF ALL PANEL MATERIAL CHARACTERISTICS AND SECTIONS WITH DIMENSIONS AND THICKNESS
 - ASSEMBLY DETAILS INCLUDING ALL CONNECTIONS FASTENERS DIAGRAM WITH SIZE AND LOCATION.
 - PANEL MAXIMUM SPAN AND PRESSURE FOR THE FIELD PERIMETERS AND CORNERS SHOWN.

- THE MAXIMUM ALLOWABLE SPANS AND PRESSURES FOR THE 24 GAGE STEEL FOR PANEL ARE AS FOLLOWS:

	MAXIMUM PANEL SPAN	MAXIMUM PRESSURE (psf)
FIELD ZONE	4'-0"	49.40
PERIMETER ZONE *	2'-0"	147.00
CORNER ZONE *	1'-0"	212.00

* ONE (1)-#14 TEK FASTENER PLACED ON ONE SIDE OF EACH RIB (i.e. 1-#14 @ 12")

- THE MAXIMUM ALLOWABLE SPANS AND PRESSURES FOR THE 22 GAGE STEEL FOR PANEL ARE AS FOLLOWS:

	MAXIMUM PANEL SPAN	MAXIMUM PRESSURE (psf)
FIELD ZONE *	4'-0"	53.00
PERIMETER ZONE **	2'-0"	169.00
CORNER ZONE **	1'-0"	238.00

** ONE (1)-#14 TEK FASTENER PLACED ON EACH SIDE OF EACH RIB (i.e. 2-#14 @ 12")

- THIS STRUCTURAL ROOF PANEL SYSTEM HAS BEEN DESIGNED IN ACCORDANCE WITH 2010 FLORIDA BUILDING CODE (FBC). FOR USE WITH 2010 FBC, THE DESIGN PRESSURES AS DETERMINED FROM SECTION 1620 AND ASCE 7-10 MUST BE MULTIPLIED BY 0.6.

PANEL PROPERTIES


PANEL GAUGE	PANEL THICKNESS	YIELD STRENGTH	TENSILE STRENGTH	ELONGATION	HARDNESS	STEEL COATING	PAINT COATINGS
24	.024 MIN.	50 KSI	55-70 KSI	20-36%	50-65 HRB	AZ 55	SIG 300 KYNAR
22	.029 MIN.	50 KSI	55-70 KSI	20-36%	50-65 HRB	AZ 55	SIG 300 KYNAR

PANEL ACCESSORIES

CONSTRUCTION FASTENERS INC.
SPRING STREET AND VAN REED ROAD
P.O. BOX 6326, WYOMISSING PA 19610

- #14 X 7/8" LAP TEK W/BOND SEAL WASHER
- #12 X 1 SDS W/EPDM WASHER
- #12 X 1 TEK 2 W/BOND SEAL WASHER
- #14 X 7/8" LAP TEK W/EPDM WASHER

WG-7 INSIDE/OUTSIDE CLOSED CELL POLYETHYLENE FOAM

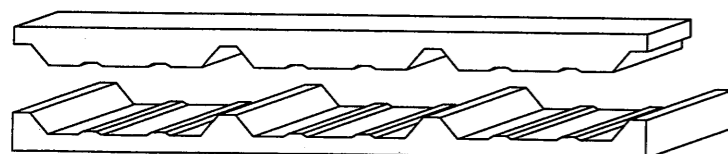


GULF-SEAL SPECIALTIES, INC.
P.O. BOX 508
SOUTH HOUSTON, TX 77587

- 1/2 X 3/32 TAPE SEALER MB-10A (POLYISOBUTYLENE-ISOPRENE)
- TRI-BEAD TAPE SEALER MB-10A (POLYISOBUTYLENE-ISOPRENE)
- TRIPLE BEAD TAPE SEALER MB-10A (POLYISOBUTYLENE-ISOPRENE)

SCHNEE-MOREHEAD, INC.
111 NORTH NURSERY ROAD
IRVING, TX 75060

PERMATHANE URETHANE CAULK

PRODUCT REVISED
as complying with the Florida
Building Code
Acceptance No 12-0730.02
Expiration Date 02/27/2018
By *[Signature]*
Miami Dade Product Control

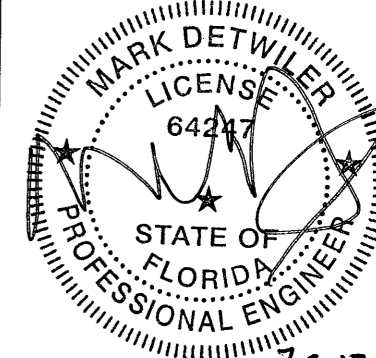

NGI GROUP, INC.
CORPORATE OFFICES: 17301 FAIRVIEW DR., HOUSTON, TX 77041 (800) 777-9378
MAILING: P.O. BOX 40220 HOUSTON, TX 77240-0220
Project Name and Location:
DADE COUNTY PRODUCT APPROVAL
DADE COUNTY, FLORIDA
SHEET TITLE:
PBR PANEL FLASHING DETAIL

Scale: NOT TO SCALE

Drawn by: EH

Checked by: JA

Job Number: 96-0529-03

Sheet Number: R95 / 110

THESE DRAWINGS AND THE METAL COMPONENTS THEY REPRESENT ARE THE PRODUCT OF NCI GROUP OR ANOTHER DIVISION OR AFFILIATE OF NCI GROUP, INC. - 7301 FAIRVIEW DR., HOUSTON, TX 77041. THE ENGINEER WHOSE SEAL APPEARS HEREIN IS EMPLOYED BY NCI GROUP OR ANOTHER DIVISION OR AFFILIATE OF NCI GROUP, INC. AND IS NOT THE ENGINEER OF RECORD FOR THIS PROJECT. THESE DRAWINGS MUST BE REVIEWED FOR PROJECT COMPLIANCE BY THE ENGINEER OF RECORD.